


SCALE  
1" = 40'

NOTES:  
- WHERE FEASIBLE, SEWER AND WATER MAY BE PLACED 30" APART (CENTER TO CENTER) PER COMM 82.40(5)6.6.  
- ALL WATER MAIN TO BE 2" SCH 40 - EXCEPT WHERE NOTED (EXISTING WELL HOUSE).

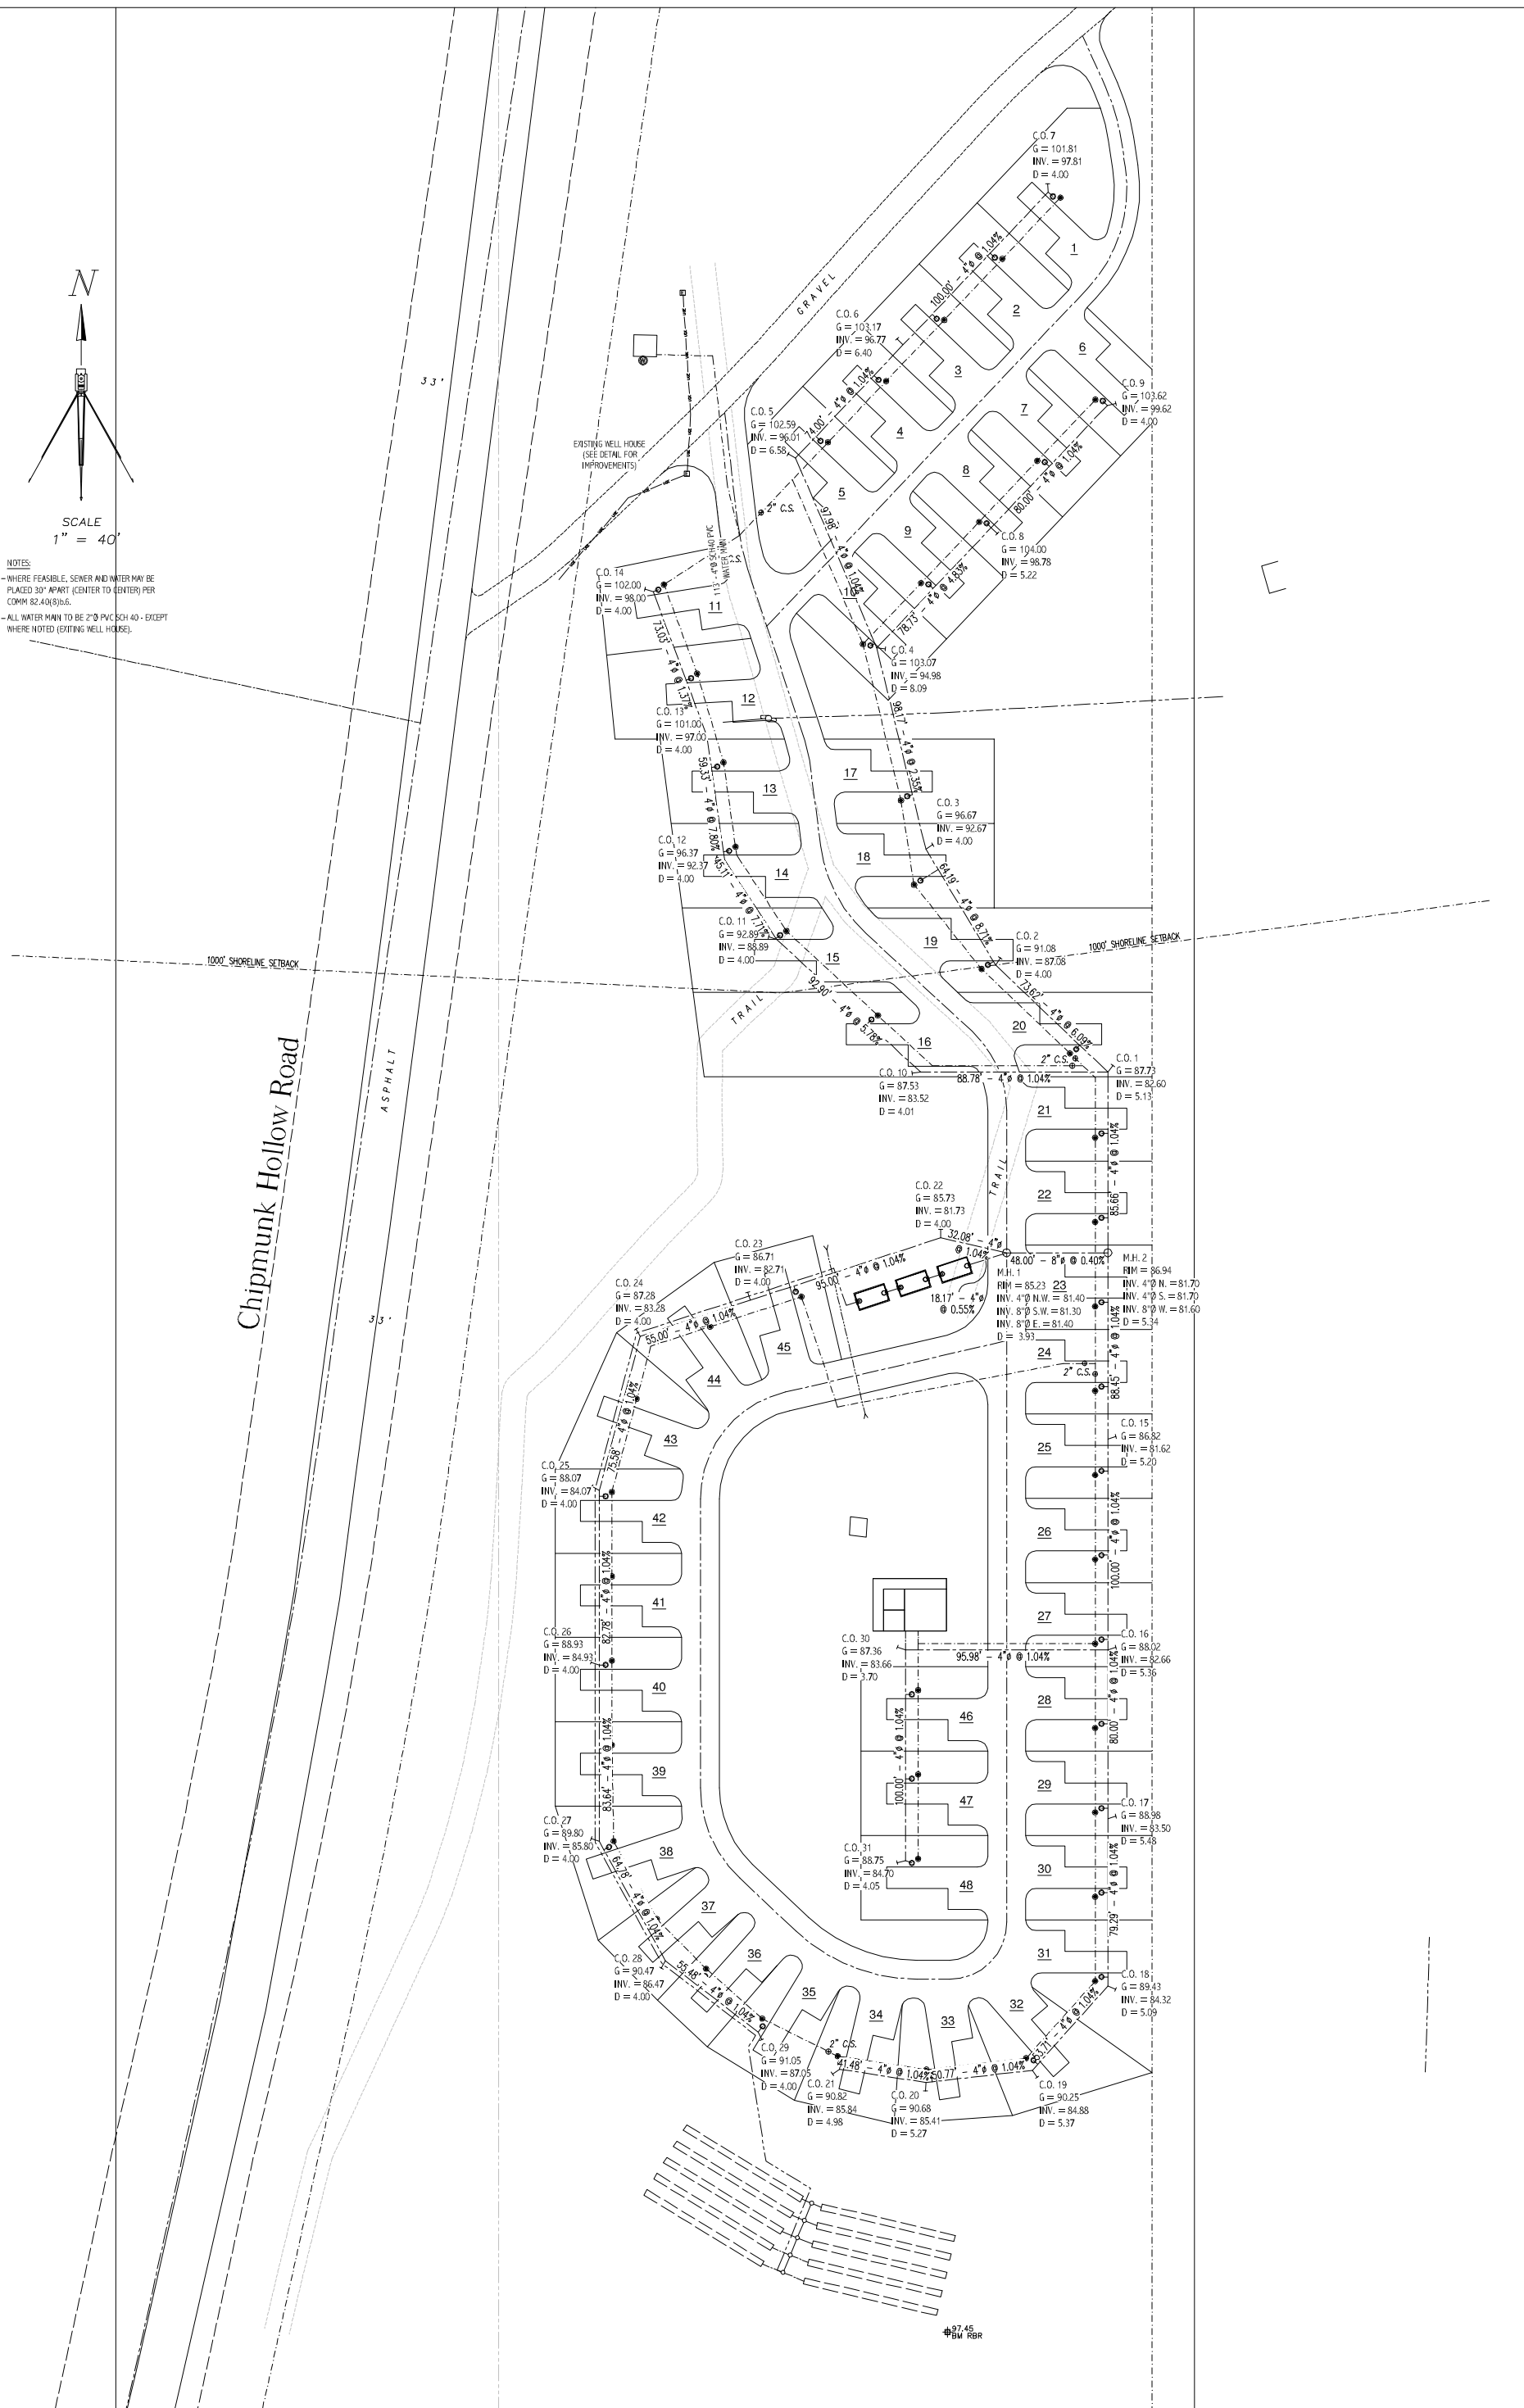

REUSE OF DOCUMENTS  
THIS DOCUMENT HAS BEEN DEVELOPED FOR A SPECIFIC APPLICATION AND NOT FOR GENERAL USE. THEREFORE IT MAY NOT BE USED WITHOUT THE WRITTEN APPROVAL OF BAUDHUIN INCORPORATED. UNAPPROVED USE IS THE SOLE RESPONSIBILITY OF THE UNAUTHORIZED USER.

OVERALL  
SITE PLAN

Schatzi's



55 S. 3RD AVENUE  
P.O. BOX 105  
STURGEON BAY, WI.  
54235  
PHONE: 920-743-8211  
FAX: 920-743-8217

PATH: \\DVB\LDWG\	PROJECT DIRECTORY: SHATZS 21724	DRAWN BY: D.P.V.B.
PLAN NAME: 724-DES		DESIGNED BY: P.J.H.
REVISED DATE:		DATE: 2-27-13
SCALE: 1" = 40'		JOB NUMBER: 21724