


TARGET
PRELIMINARY
PLANNED UNIT DEVELOPMENT
SITE PLAN
(OPTION #1 LAYOUT)

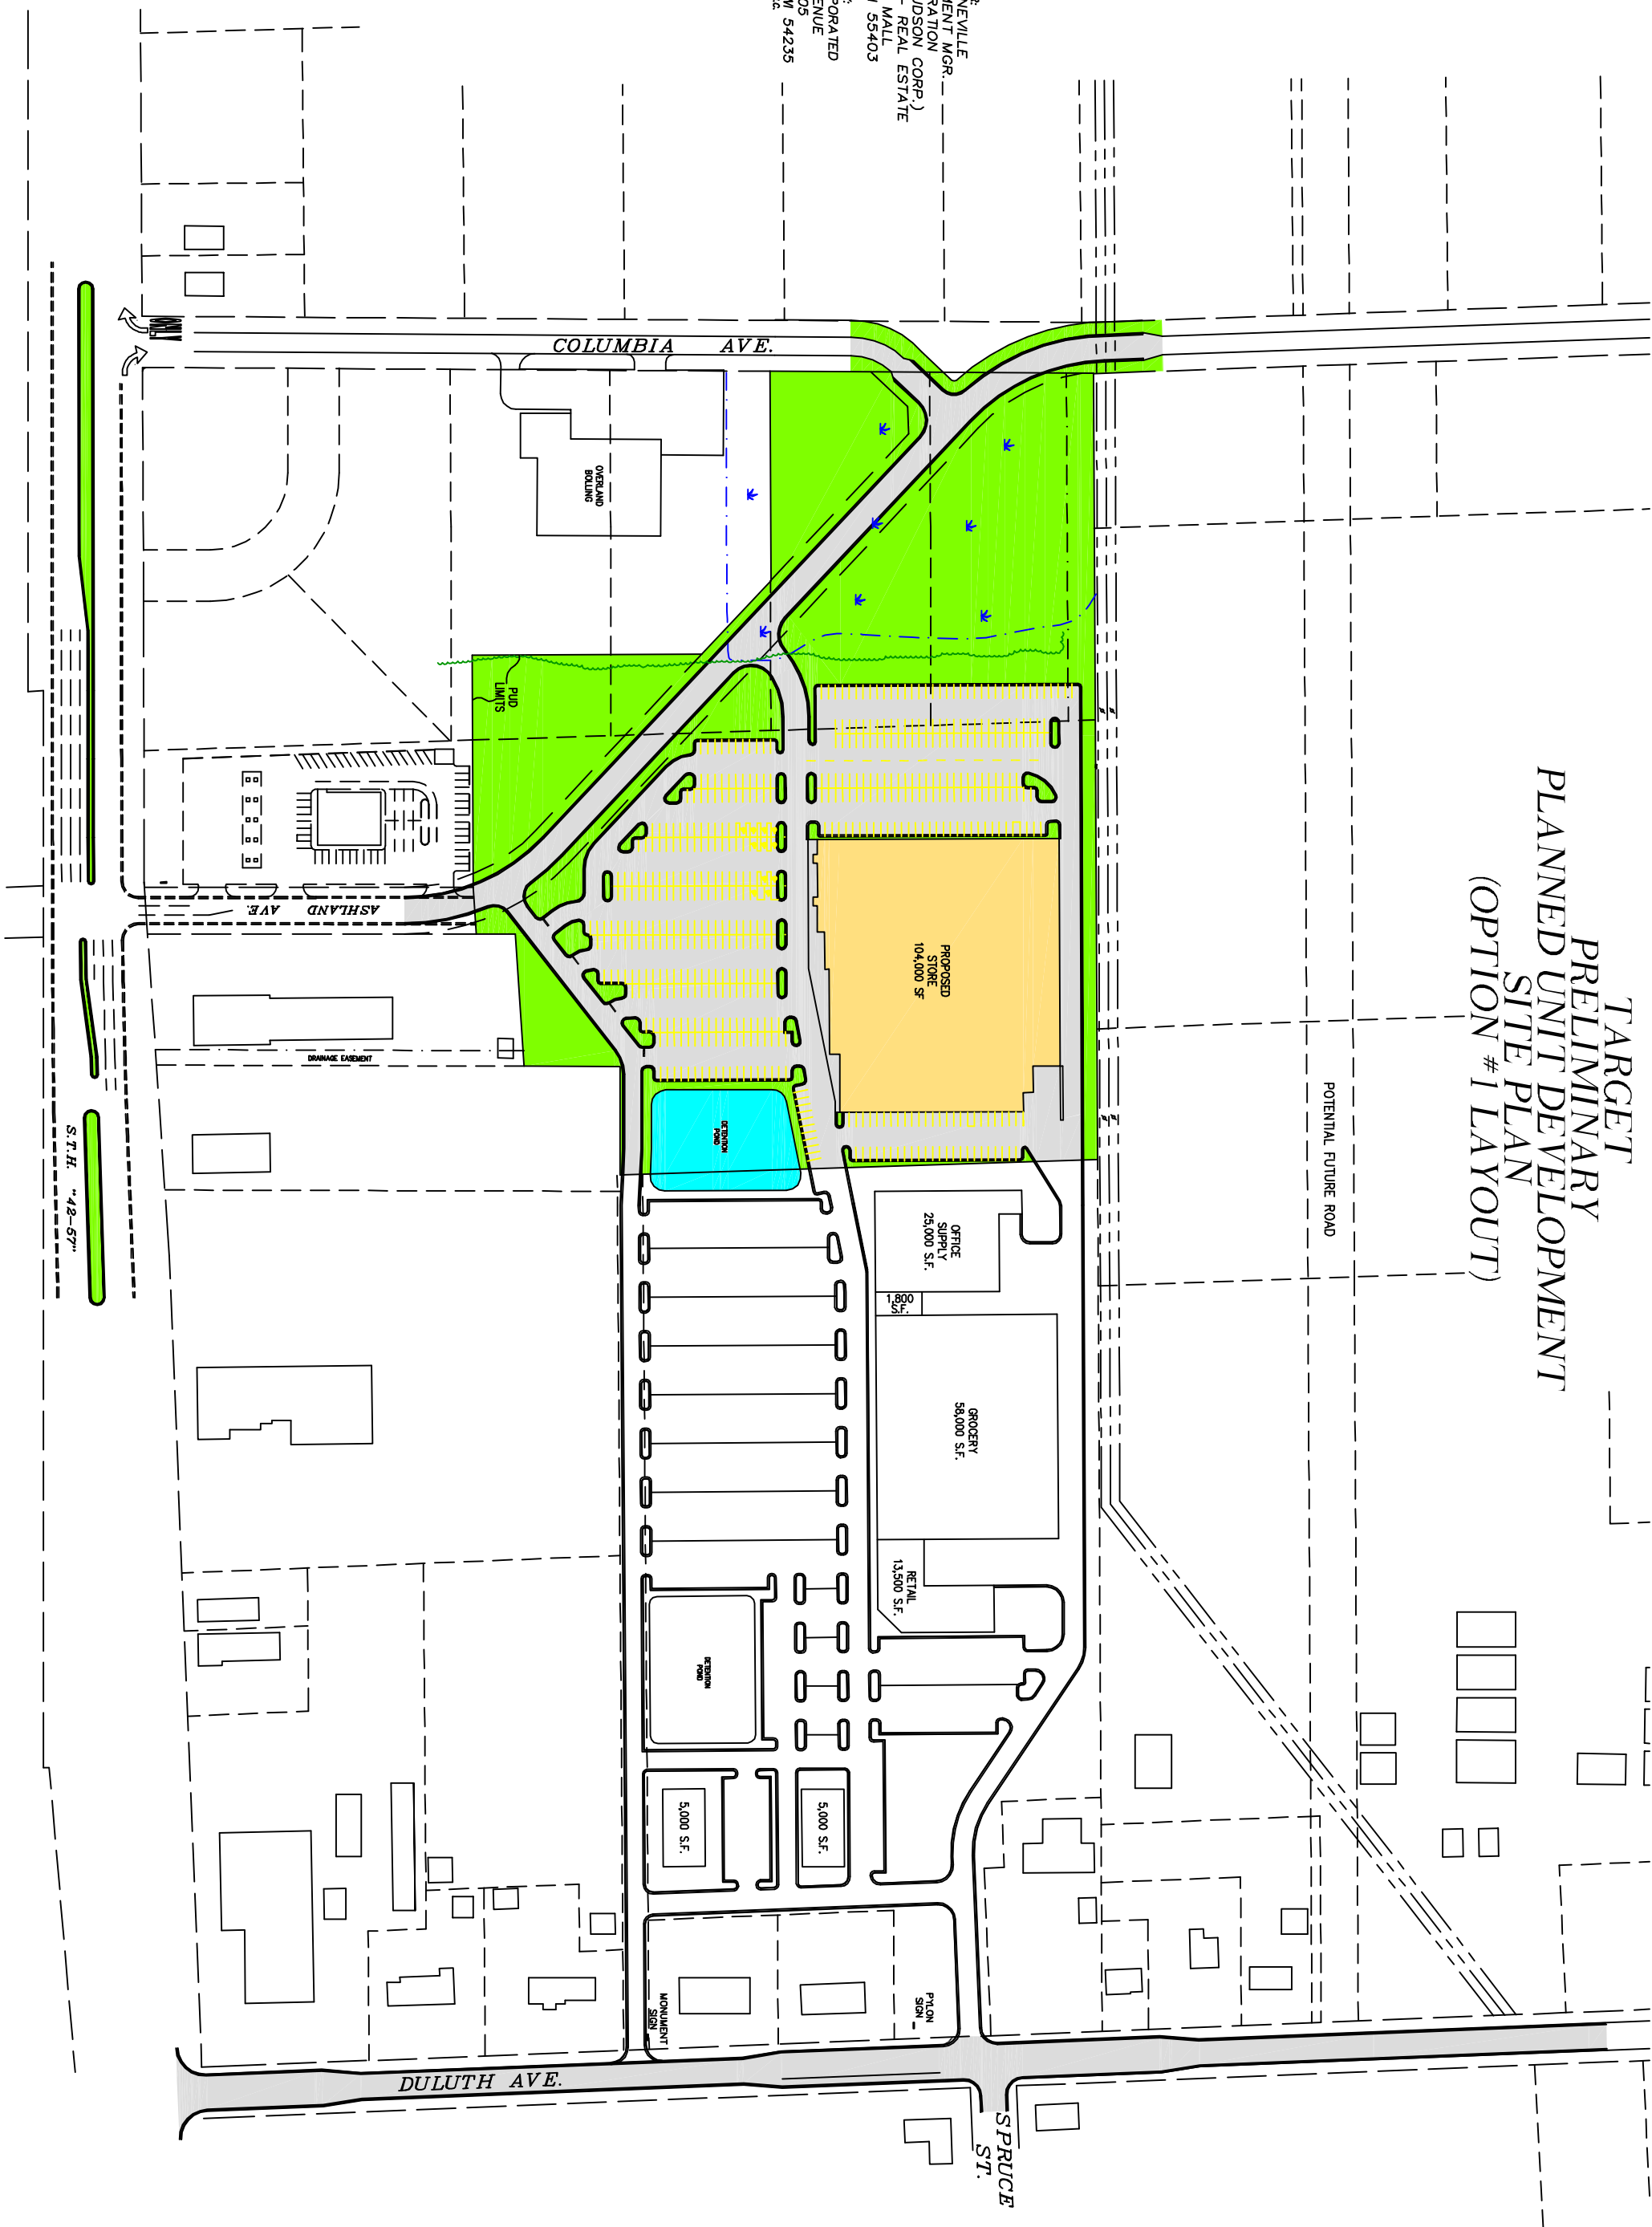

PREPARED FOR:
THOMAS A. BONNEVILLE
SR. SITE DEVELOPMENT MGR.
(FORMERLY DAYTON HUDSON CORP.)
C/O PROPERTY ADMIN - REAL ESTATE
1000 NICOLLET MALL
MINNEAPOLIS, MN 55403

PREPARED BY:
BAUDHUIN INCORPORATED
55 S. 3rd AVENUE
P.O. BOX 105
STURGEON BAY, WI 54235
DRAWN BY: M.G.M.C.



S.T.H. "42-57"