

REUSE OF DOCUMENTS
 THIS DOCUMENT HAS BEEN DEVELOPED OR
 MODIFIED FOR A SPECIFIC PROJECT AND
 GENERAL USE. THEREFORE IT MAY NOT BE
 REPRODUCED OR TRANSMITTED IN ANY
 FORM OR BY ANY MEANS, ELECTRONIC OR
 MECHANICAL, INCLUDING PHOTOCOPYING,
 RECORDING, OR BY ANY INFORMATION
 STORAGE AND RETRIEVAL SYSTEM, WITHOUT
 THE EXPRESS WRITTEN PERMISSION OF
 THE ENGINEER OF RECORD.

**DREDGING
 PLAN**


**Tencate
 1752 Hillside Drive
 Ellison Bay, WI**

11648 OLD STAGE CT.
 ELLISON BAY,
 WI 54210
 PHONE: 920-854-2492
 CELL: 920-421-1001
 EMAIL: tencate@tencate.com


DATE: 2008-2-8
 DRAWN BY: DJV/AB
 PROJECT: KAHN 20362
 REVISION DATE: 2-10-13
 SCALE: AS SHOWN
 JOB NUMBER: 20362




DREDGE TO ELEV.
 -5.0' L.W.D.
 TOTAL DREDGE QUAN.
 = 325 CU. YDS.

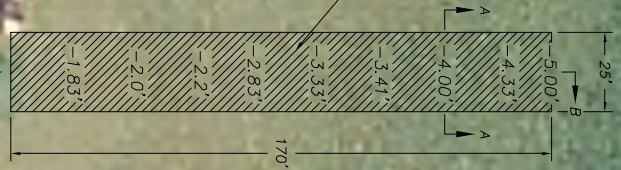

TOP OF DOCK
 = + 6.0'

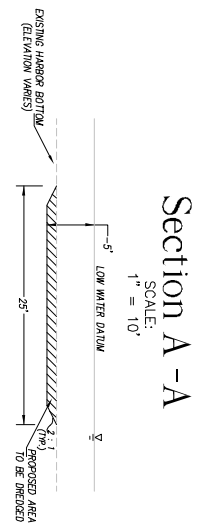

Section A-A
 SCALE:
 1" = 10'

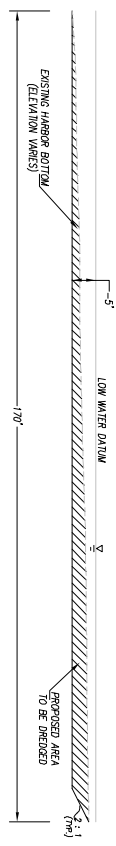

Section B-B
 SCALE:
 1" = 20'



**PROJECT
 LOCATION**