
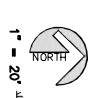
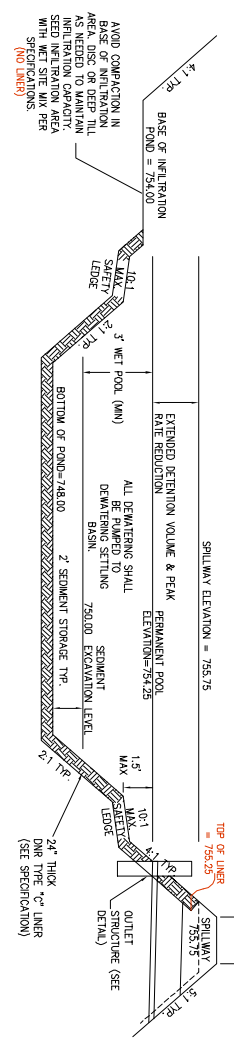


Storm Pond Detail

NO SCALE

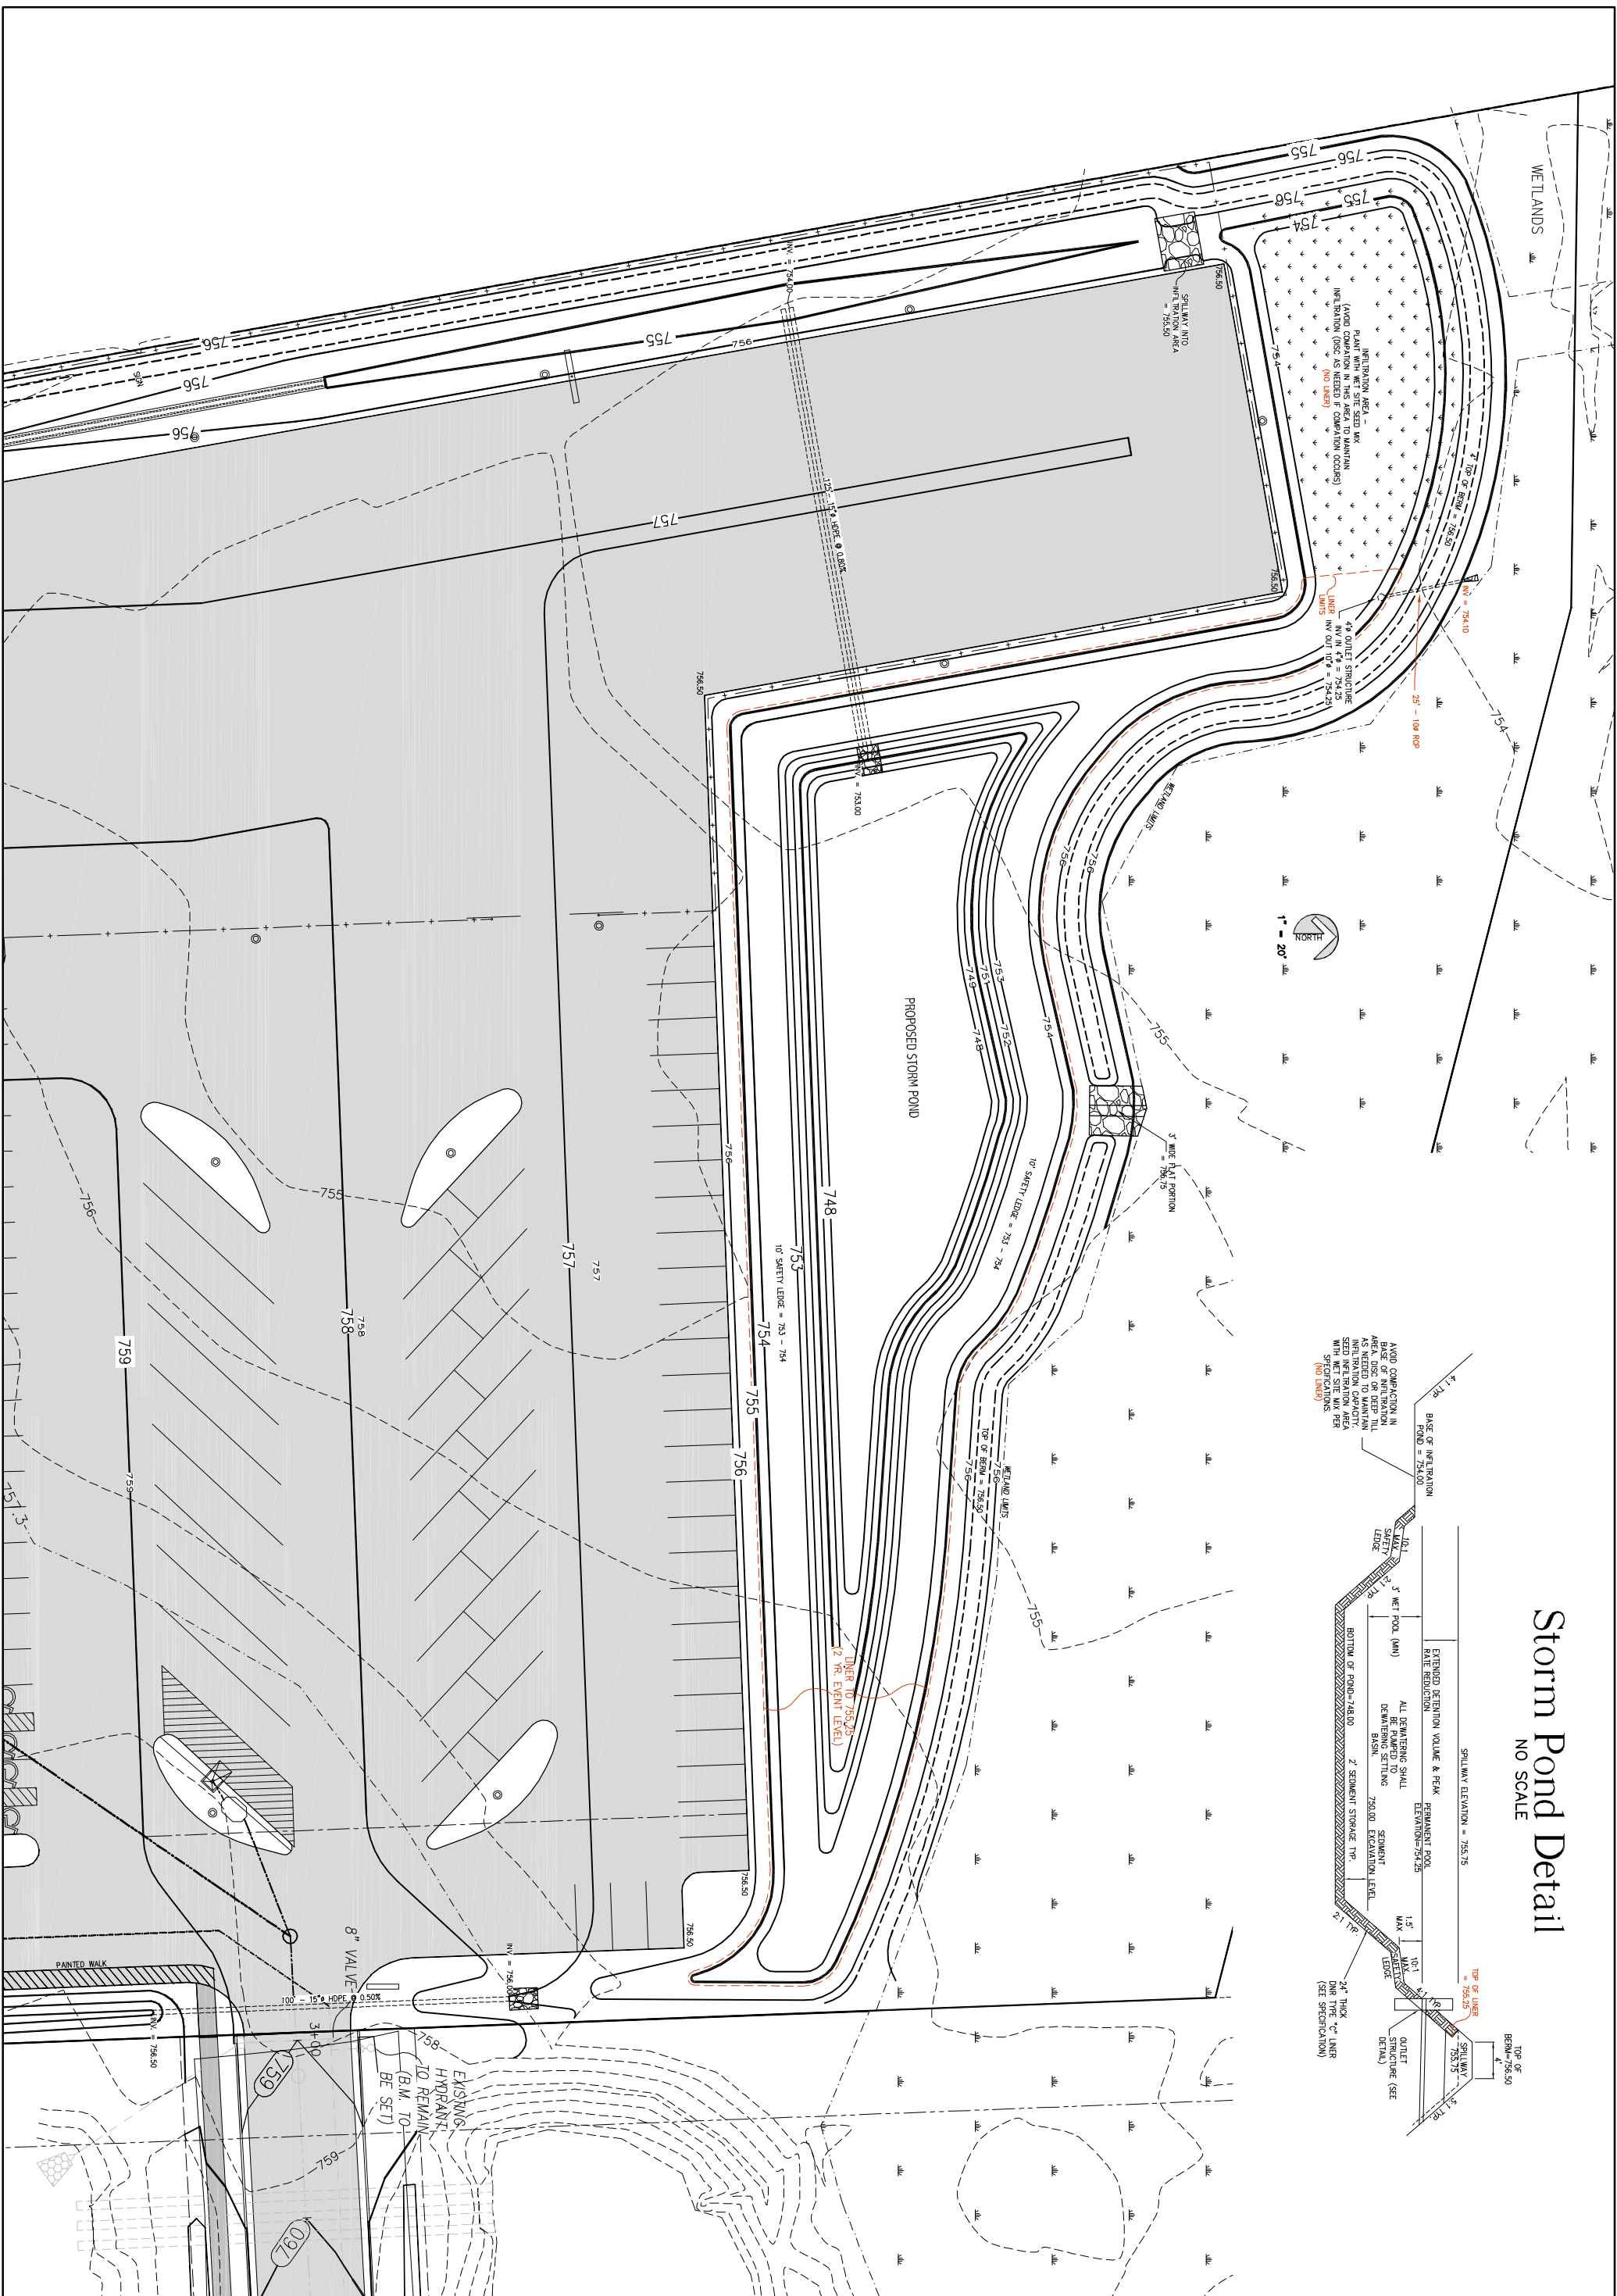


ISSUES AND REVISIONS:

| No. | Description | Date | No. | Description | Date |
|-----|-------------------------|---------|-----|-------------|------|
| 1 | ISSUED FOR BIDS | 5/22/13 | | | |
| 2 | ISSUED FOR CONSTRUCTION | 7/19/13 | | | |

213 W. INSTITUTE PLACE
SUITE 203
CHICAGO, IL
60610
312.649.1111
www.pbdinc.com

CAMPING WORLD
SAUKVILLE, WI

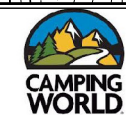

STORMWATER
POND PLAN

PROJECT: 1881
DRAWN BY: DP/VB
DATE: 7/19/13

C3.1